



PROFIL: Veglinje V1
SKALA L= 500 H= 500

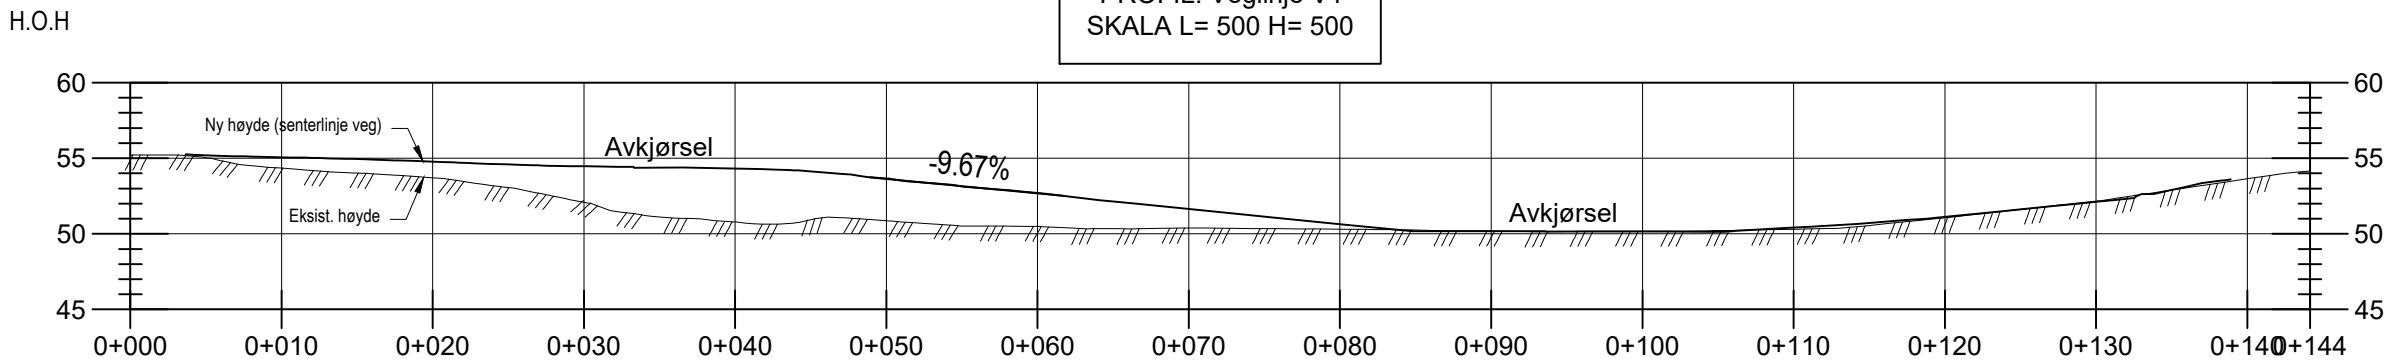

HOR.KURV.	L 11.14		R 14.00						R 15.00		L 24.68						R 500.00						L 23.99						R 20.00		L 5.90	
PROFIL H.	55.19	55.07	54.95	54.77	54.59	54.47	49.68	54.32	54.13	53.66	53.13	52.70	52.14	51.65	51.14	50.64	50.17	50.17	50.16	50.15	50.14	50.41	50.72	51.12	51.62	52.12	52.90					
TERRENG H.	55.04	54.35	54.02	53.71	53.07	52.09	51.12	50.79	50.93	50.87	50.52	50.49	50.34	50.39	50.35	50.31	50.25	50.19	50.16	50.18	50.21	50.31	50.55	51.06	51.61	52.16	52.90	53.64				

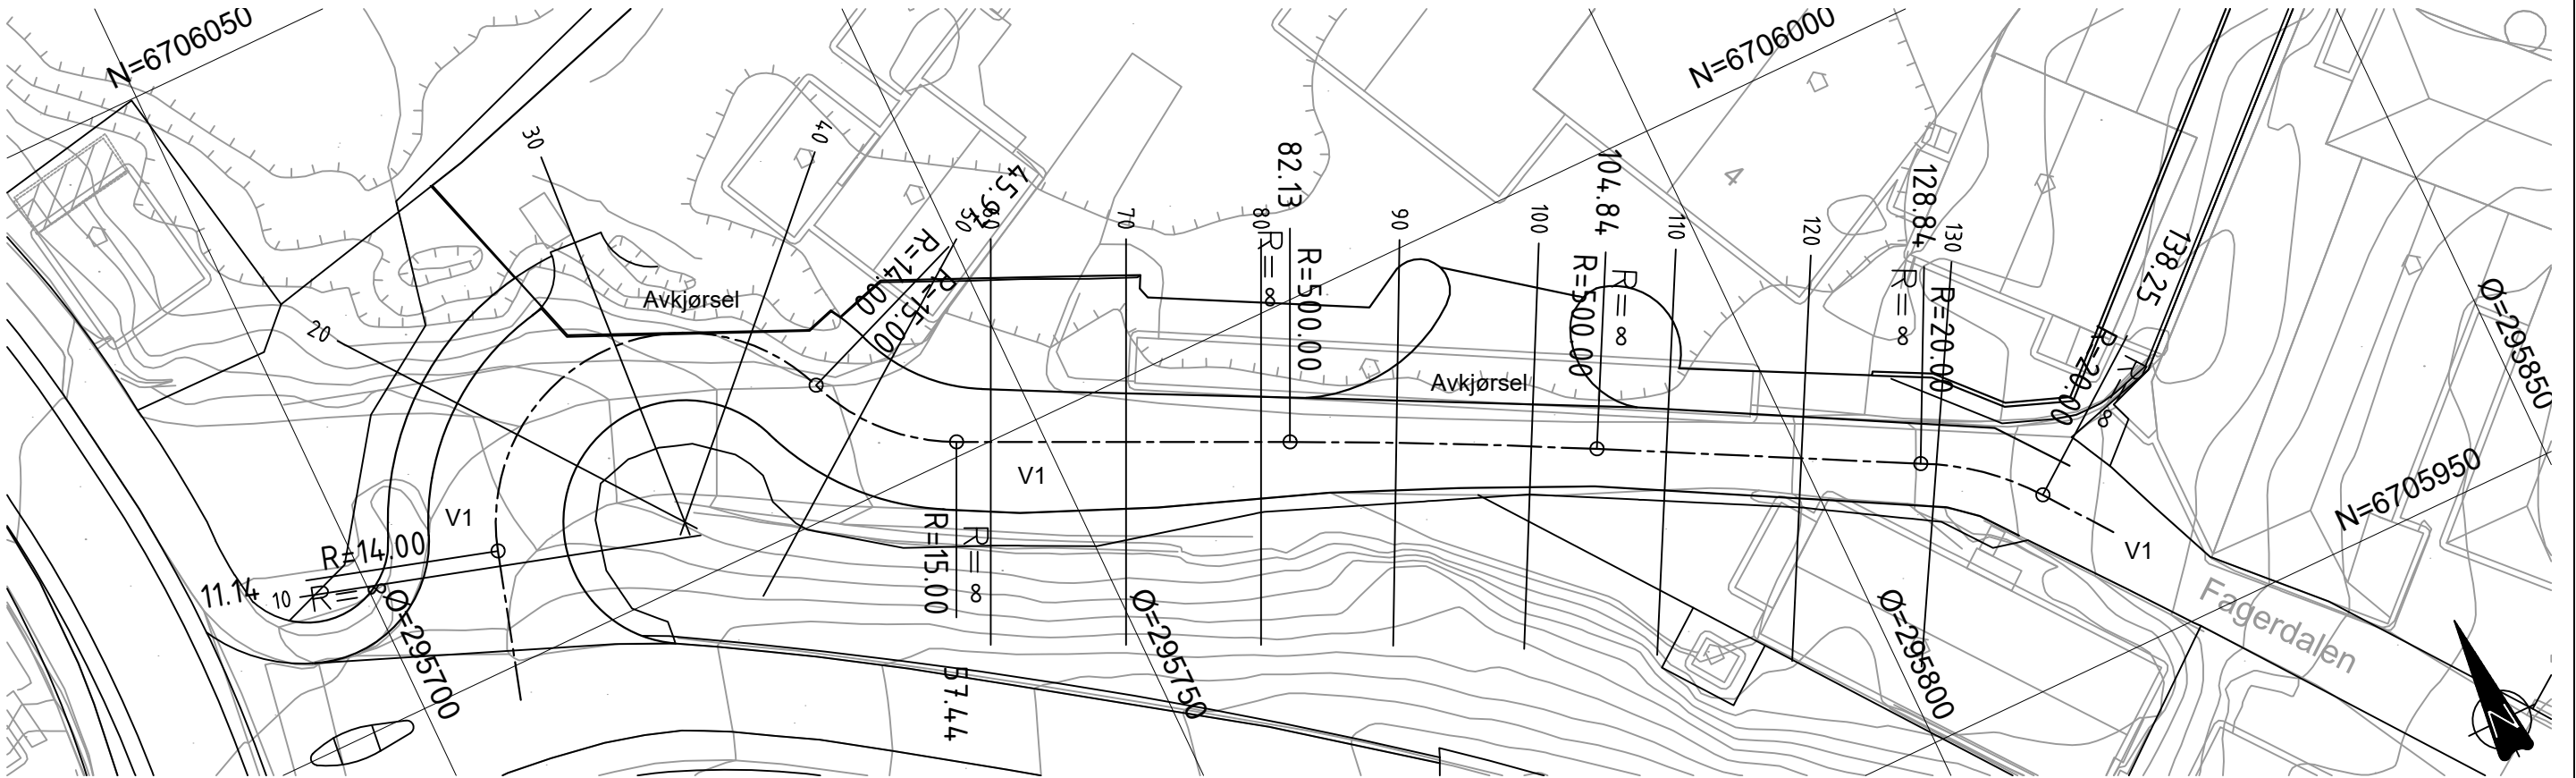

Lengdeprofil V1

av 1

**Bergenhus, gnr. 216 bnr. 853 mfl.
Fagerdalen lager
Nasjonal arealplan-ID 4601_70350000**

Kartmålestokk:
1:500














Arkformat:
A3

Siste revisjonsdato

Utarbeidet av:

Ard
arealplan

08.06.2023

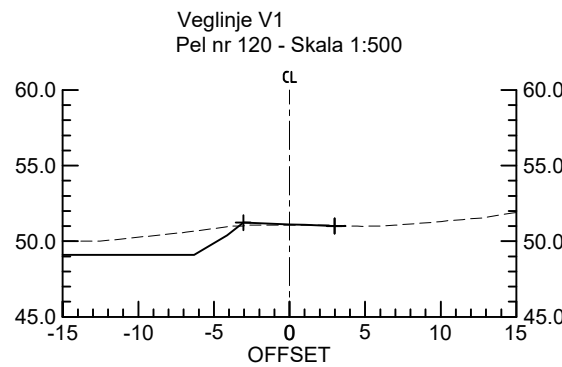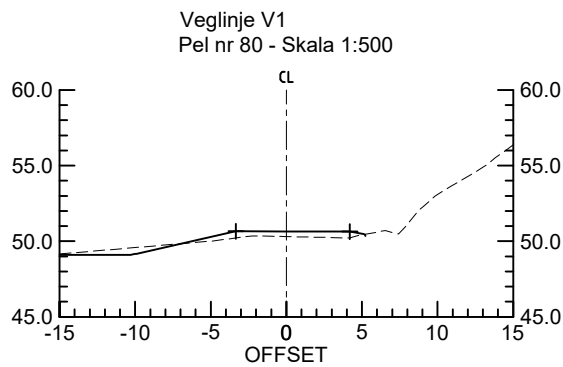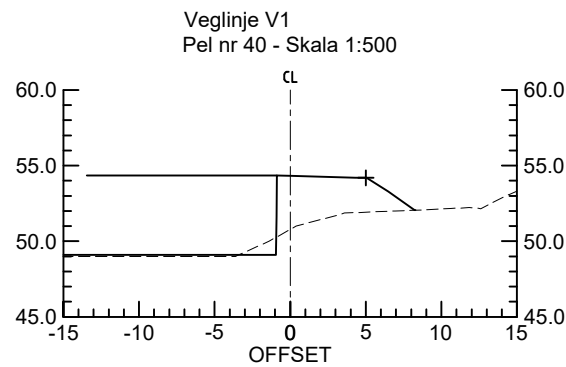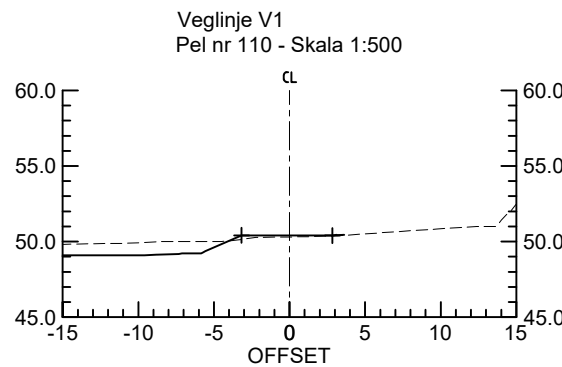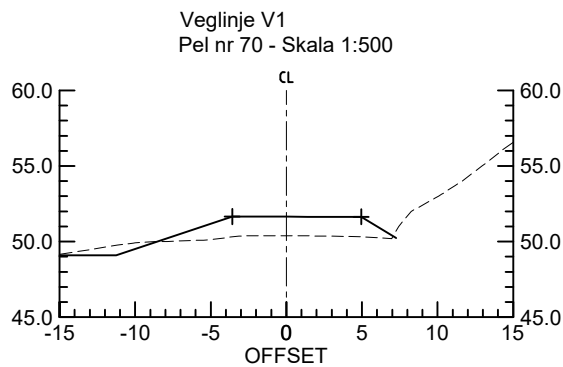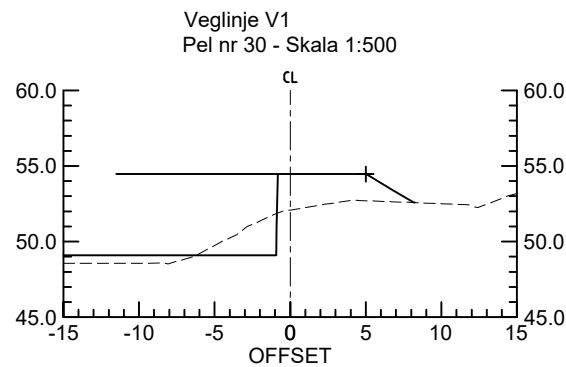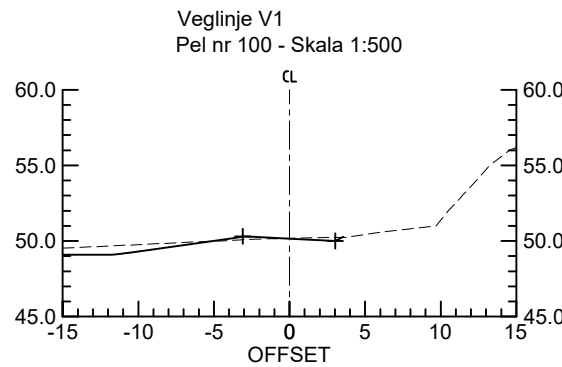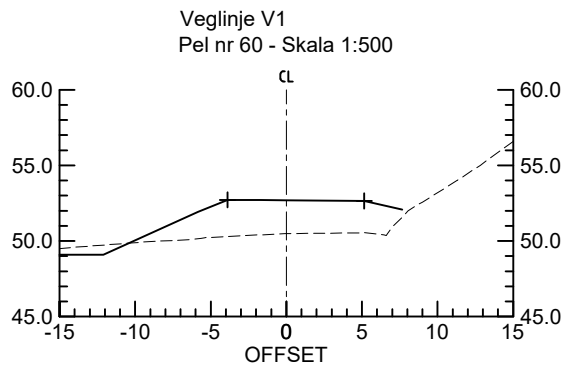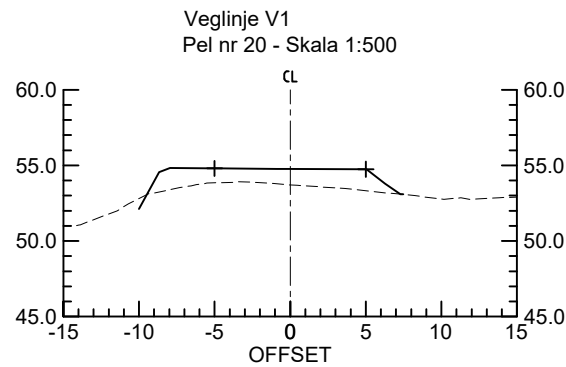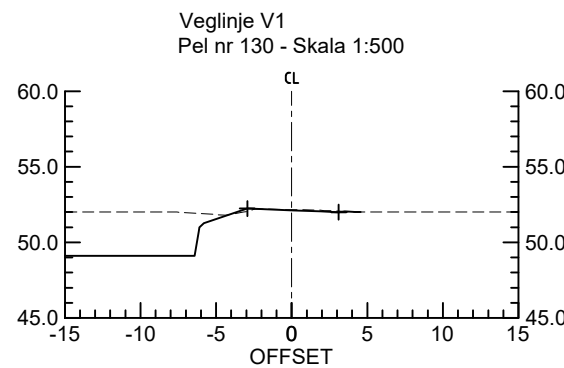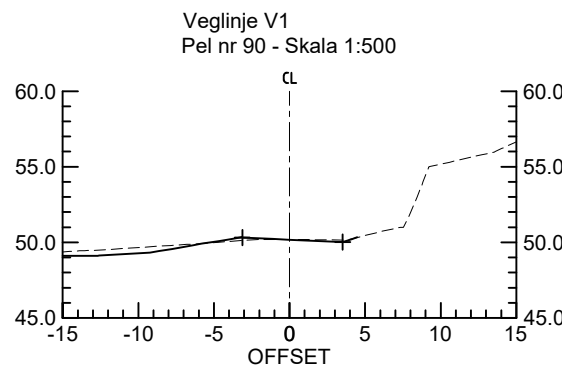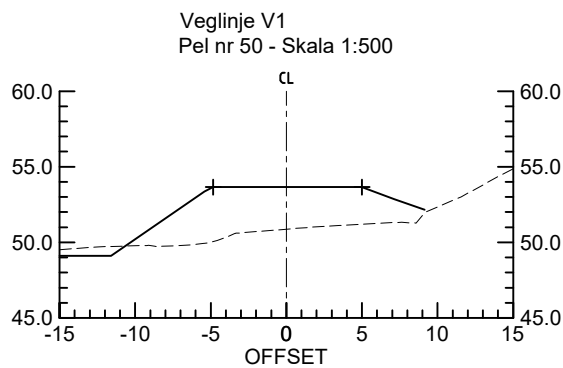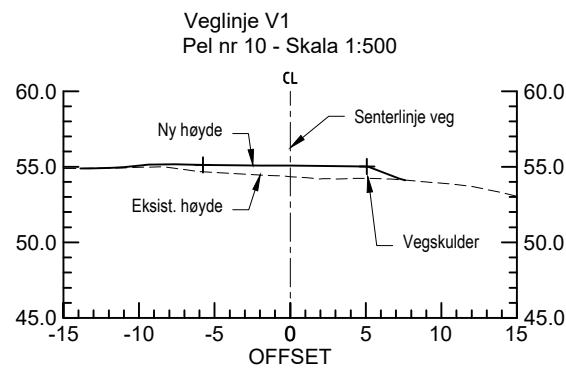

Tverrprofil V1

1 av 1

Bergenhush, gnr. 216 bnr. 853 mfl.
Fagerdalen lager
Nasjonal arealplan-ID 4601_70350000

Kartmålestokk:
1:500

Arkformat:
A3

Siste revisjonsdato

Utarbeidet av:

Ard
arealplan

08.06.2023